

NOTES
 1. no dimensions to be scaled from this drawing

REVISIONS
 C - 02.11.09 - Redrawn on CAD
 CONTRACT - 04.12.09

Project: HIGHLAND HOUSING FAIR - HOUSE 7

Drawing Title: GROUND FLOOR PLAN

Drawing No: 0702-103C







Scale : 1: 50

Date : 02.11.09

David Somerville Architect
 B.Arch , A.R.I.A.S. ,R.I.B.A.

Balchraggan Abriachan, Inverness IV3 8LB

Telephone 01463 861442
 Fax 0870 0525 367
 e mail : david@somervilledesign.co.uk

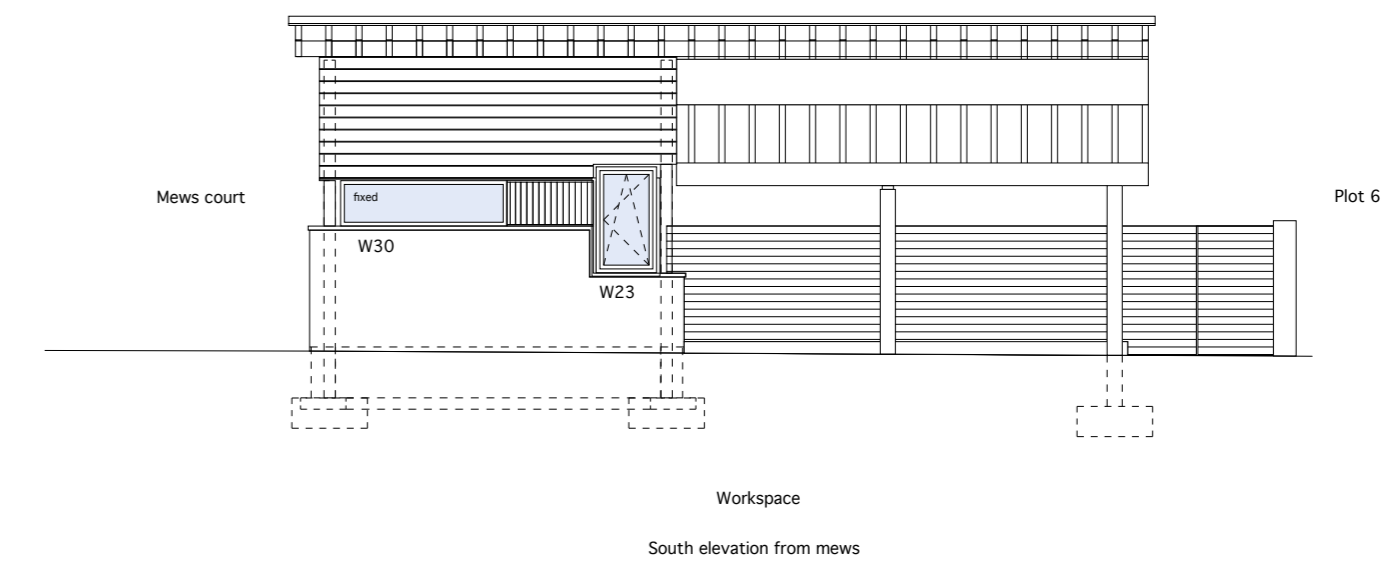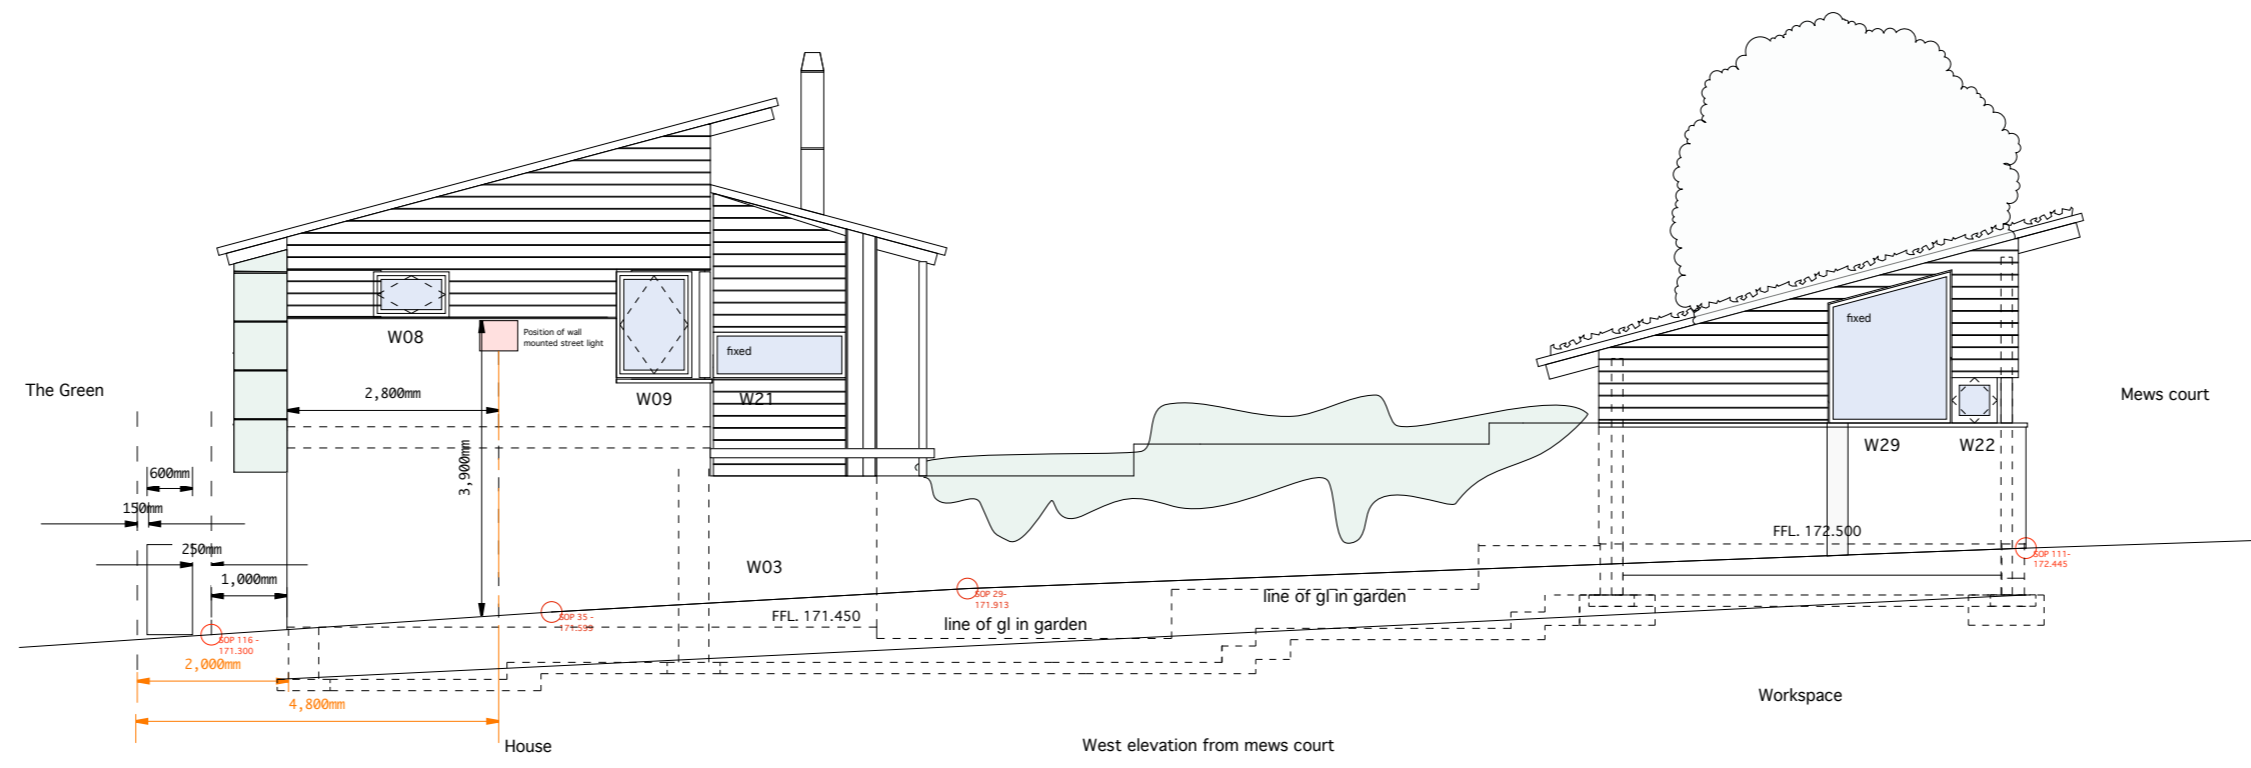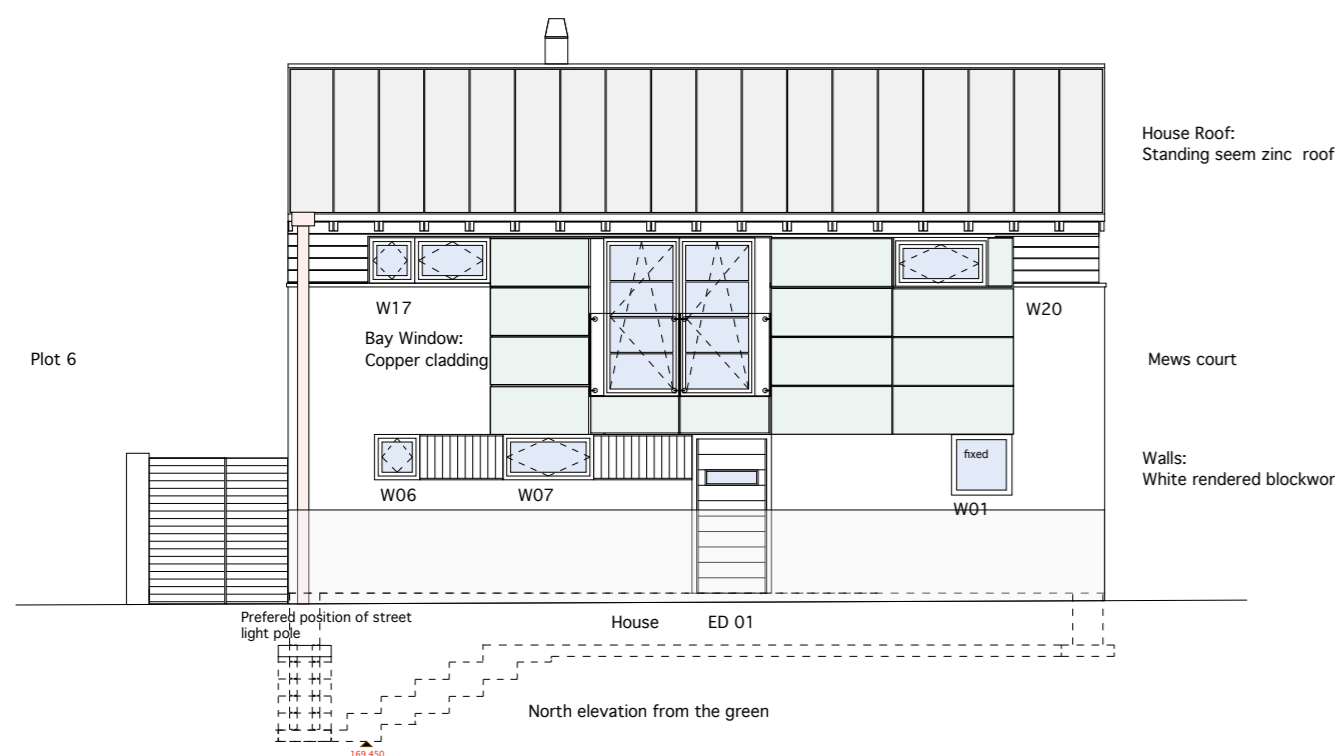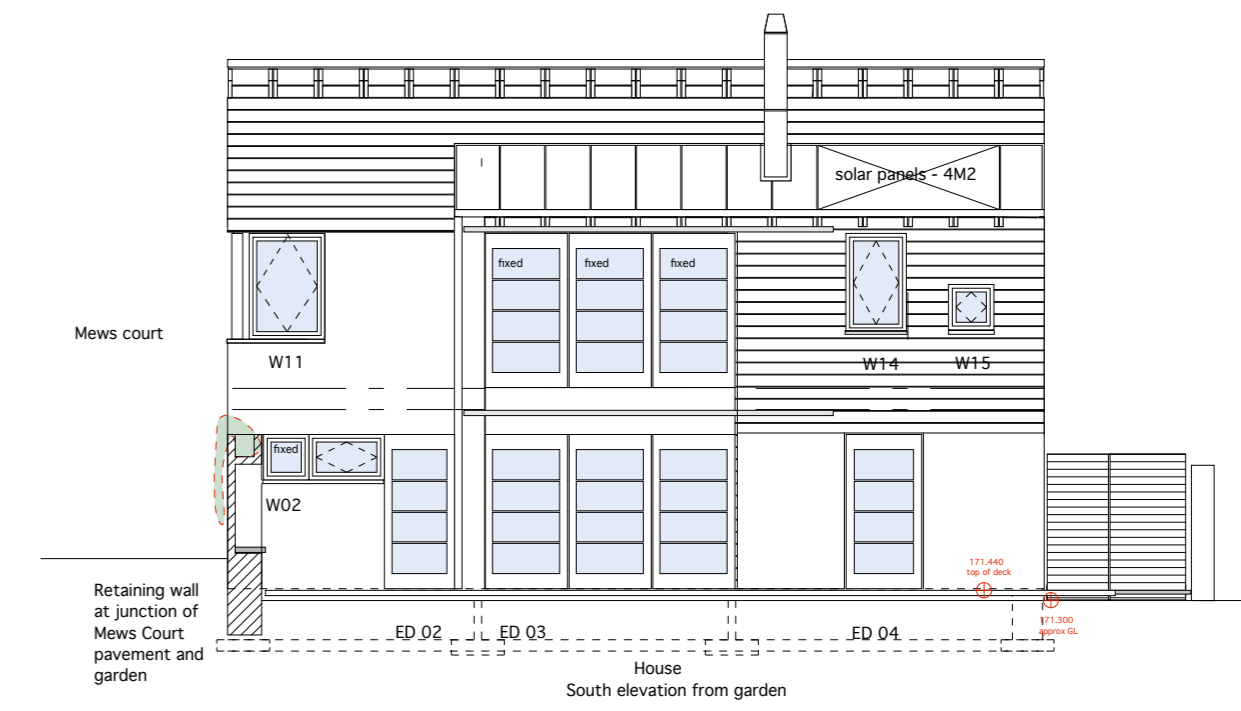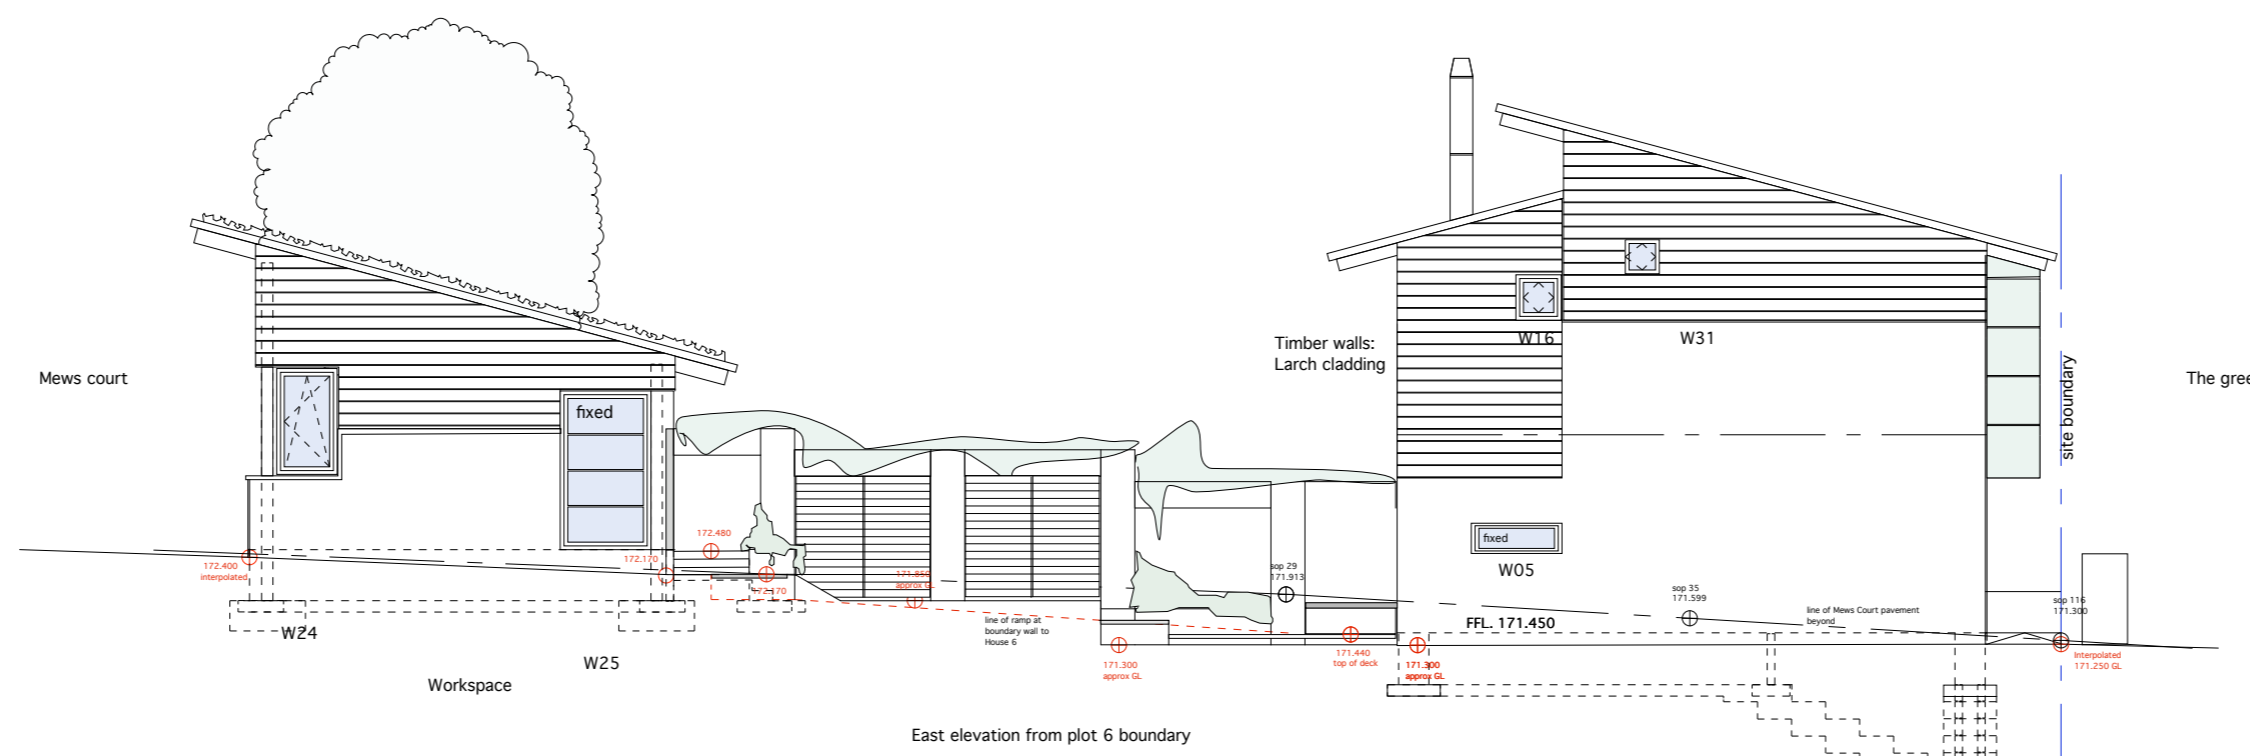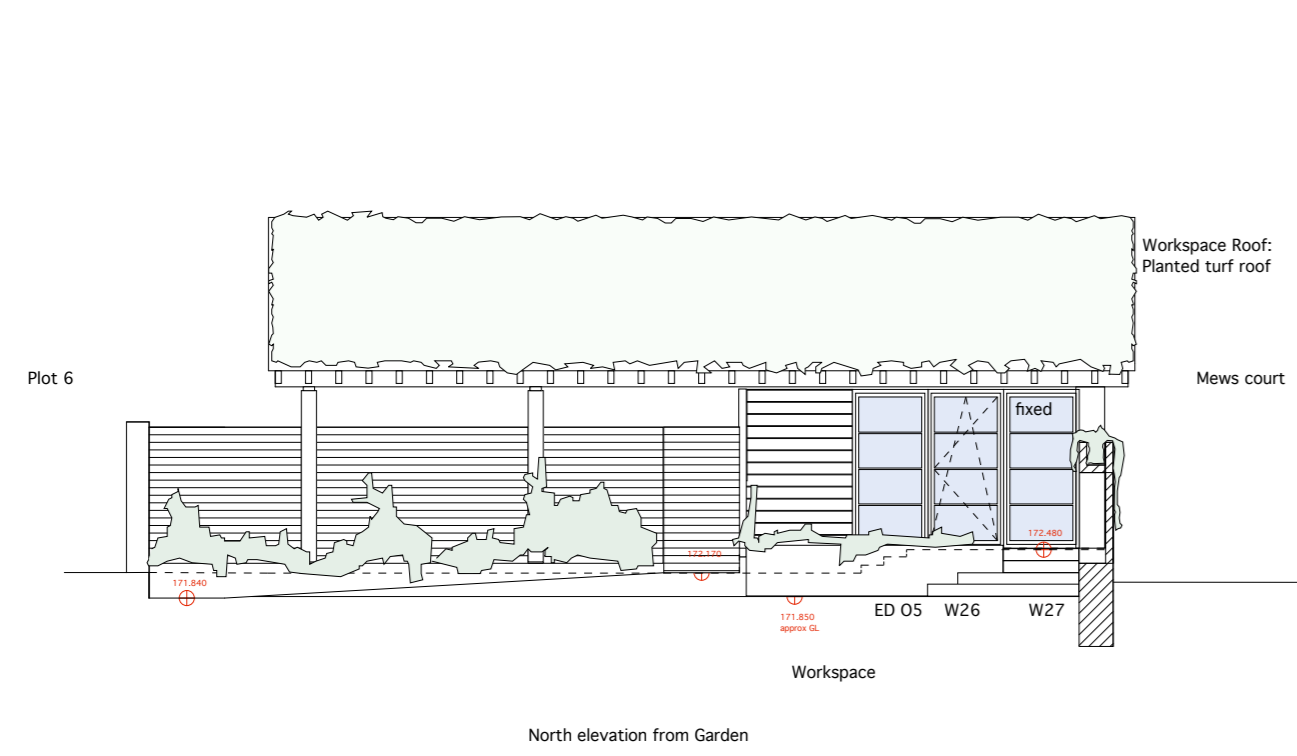


Notes
1. No dimensions to be scaled from this drawing

- Revisions
- 21.07.09 - A - Street lighting shown, Levels amended to suit revised infrastructure drawings. Infrastructure tree shown
 - 12.08.09 - B - En-suite bathroom to west 1st floor bedroom added, south window reduced, west window reduced and moved. Side light to kitchen door omitted. Low window to east bedroom reduced
 - 03.11.09 - C - Minor modifications to window sizes and structure shown
 - 12.11.09 - D - Foundation profiles shown
 - 18.11.09 - E - Elevations modified to suit alterations to site plan and layout. W05 altered.

CONTRACT - 04.12.09

Project: HIGHLAND HOUSING FAIR - HOUSE 7
 Drawing Title: Elevations
 Drawing No: 0702-119 E
 Scale: 1:100
 Date: 13.10.2009
 David Somerville Architect
 B.Arch, A.R.I.A.S., R.I.B.A.
 Balchraggan Abriachan, Inverness IV3 8LB
 Telephone 01463 861442
 Fax 0870 0525 367
 e mail: david@somervilledesign.co.uk

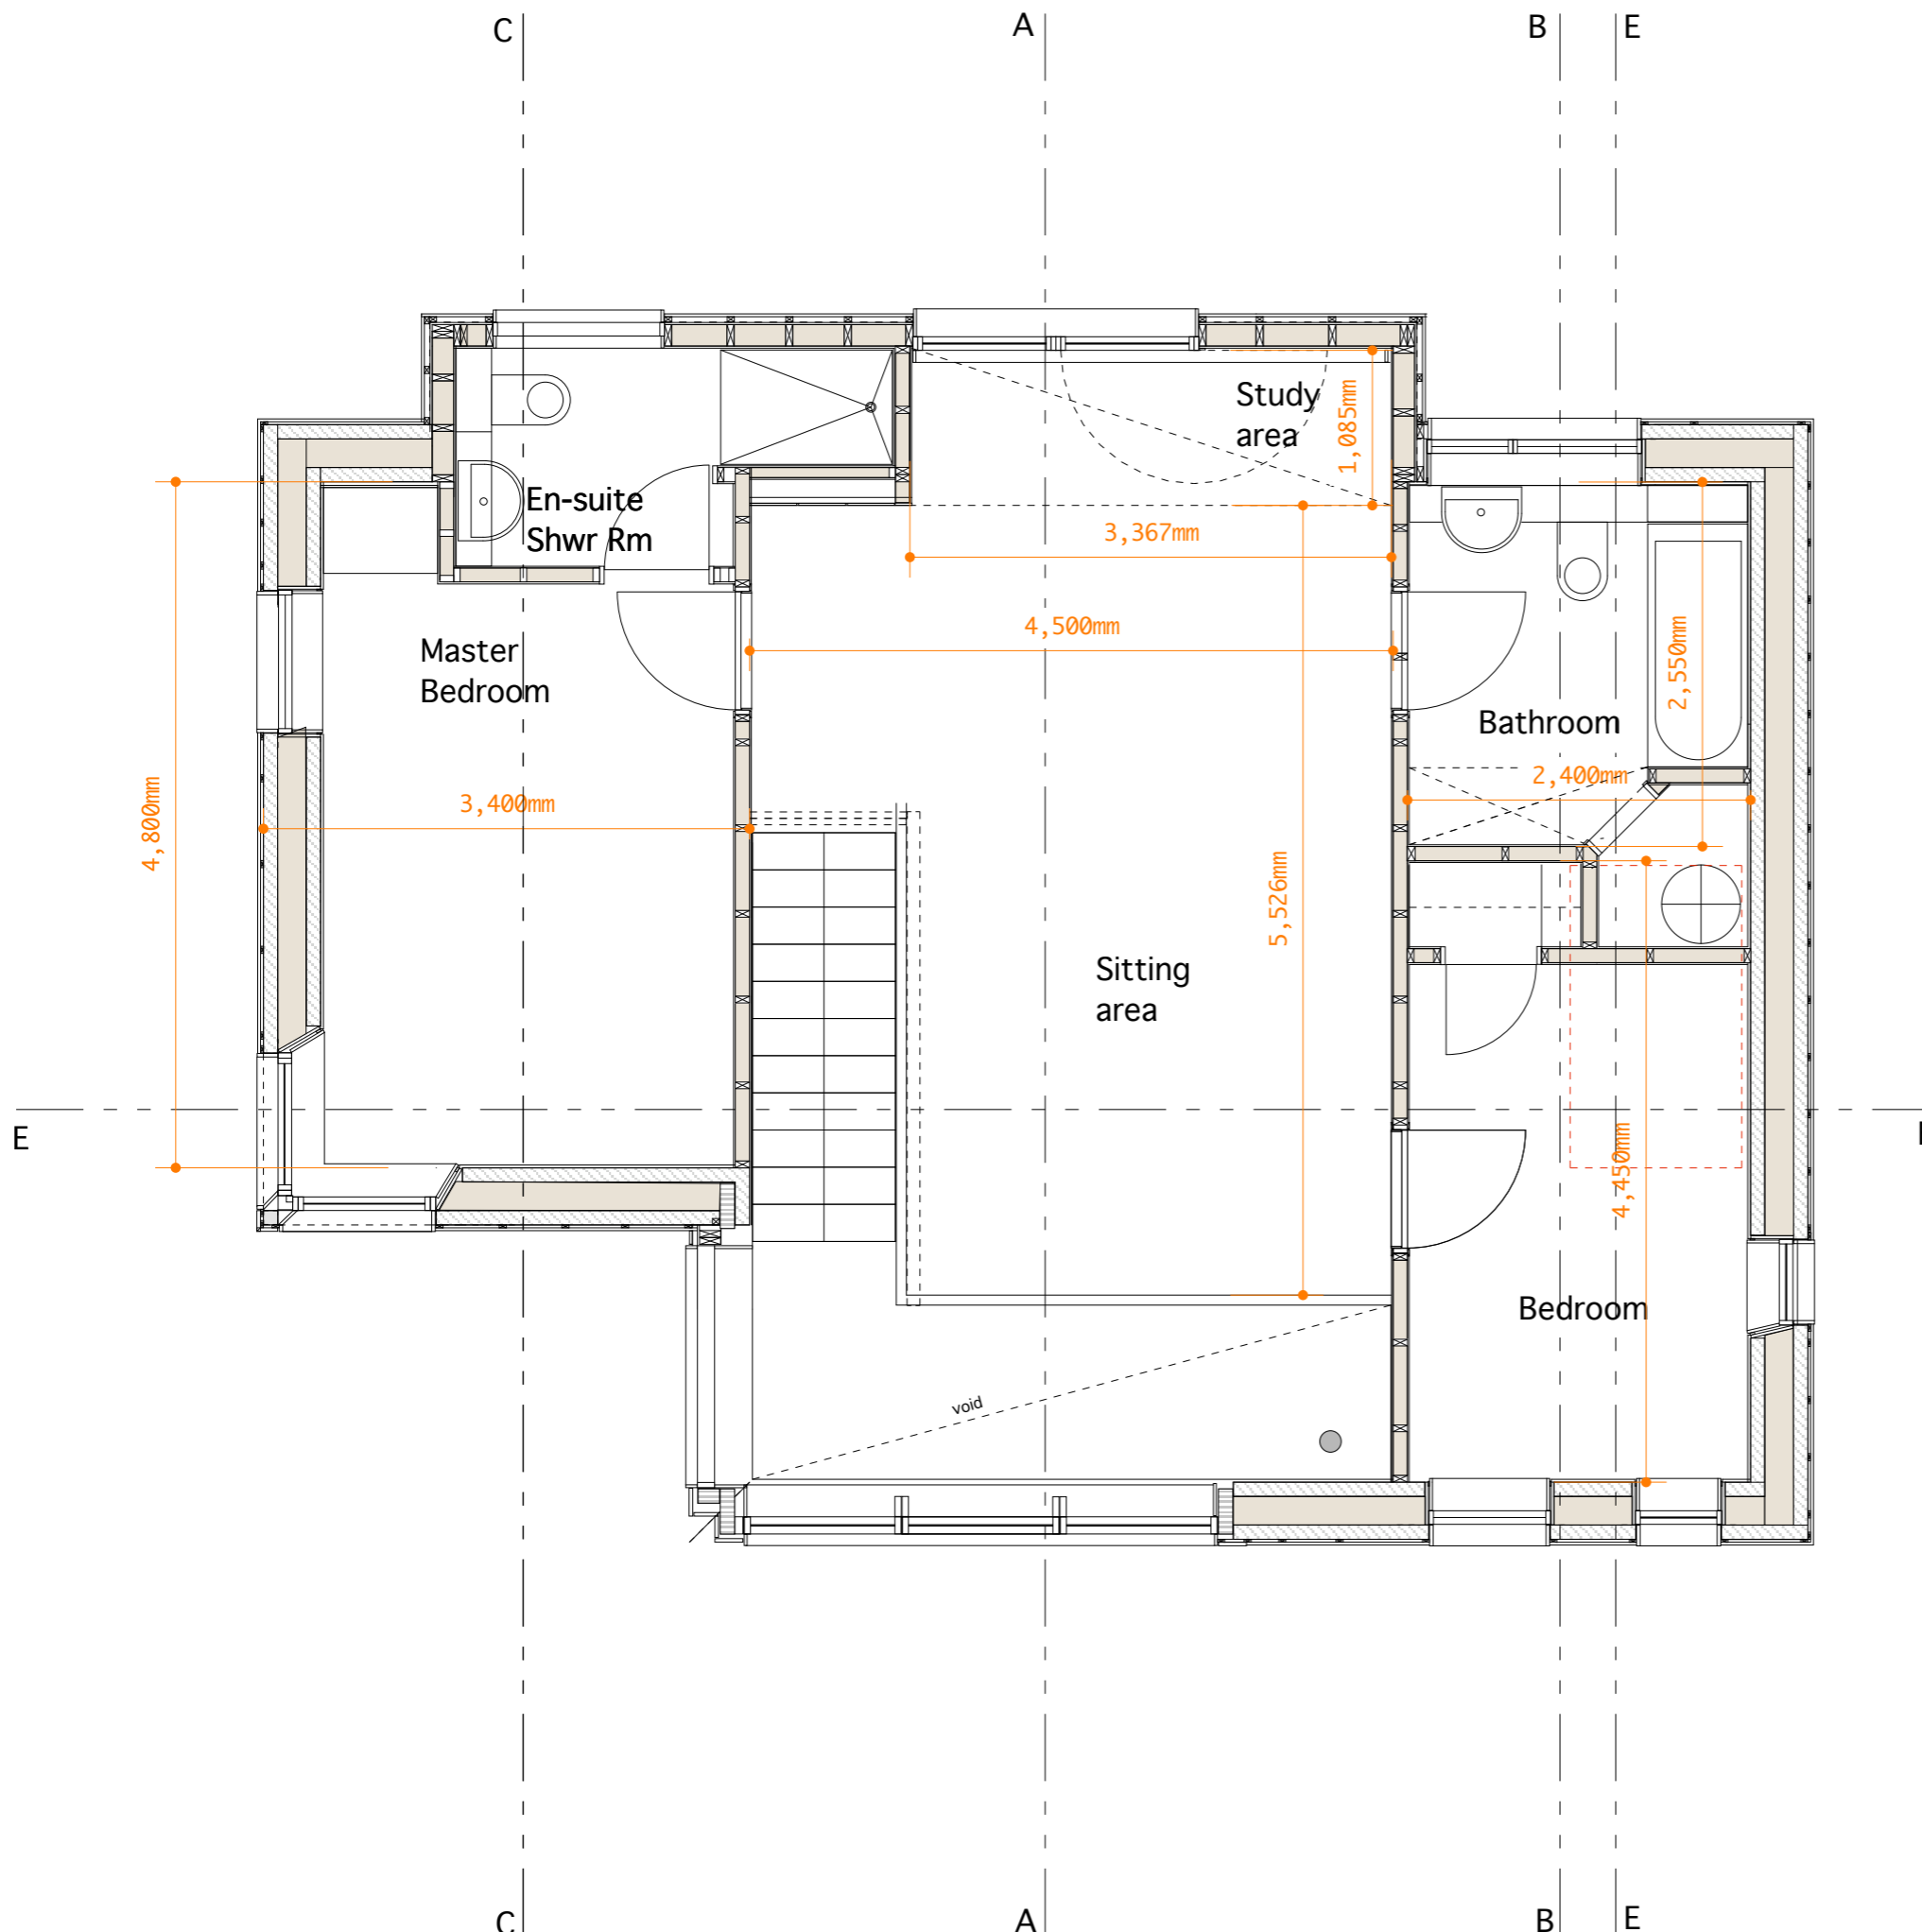

NOTES

1. no dimensions to be scaled from this drawing

REVISIONS

D - 02.11.09 - Redrawn on CAD

CONTRACT - 04.12.09

Project: HIGHLAND HOUSING FAIR - HOUSE 7

Drawing Title: FIRST FLOOR PLAN

Drawing No: 0702-105D

Scale : 1: 50

Date : 02.11.09

David Somerville Architect
B.Arch , A.R.I.A.S. ,R.I.B.A.

Balchraggan Abriachan, Inverness IV3 8LB

Telephone 01463 861442
Fax 0870 0525 367
e mail : david@somervilledesign.co.uk