


First Floor Plan

1 : 50



Ground Floor Plan
1 : 50

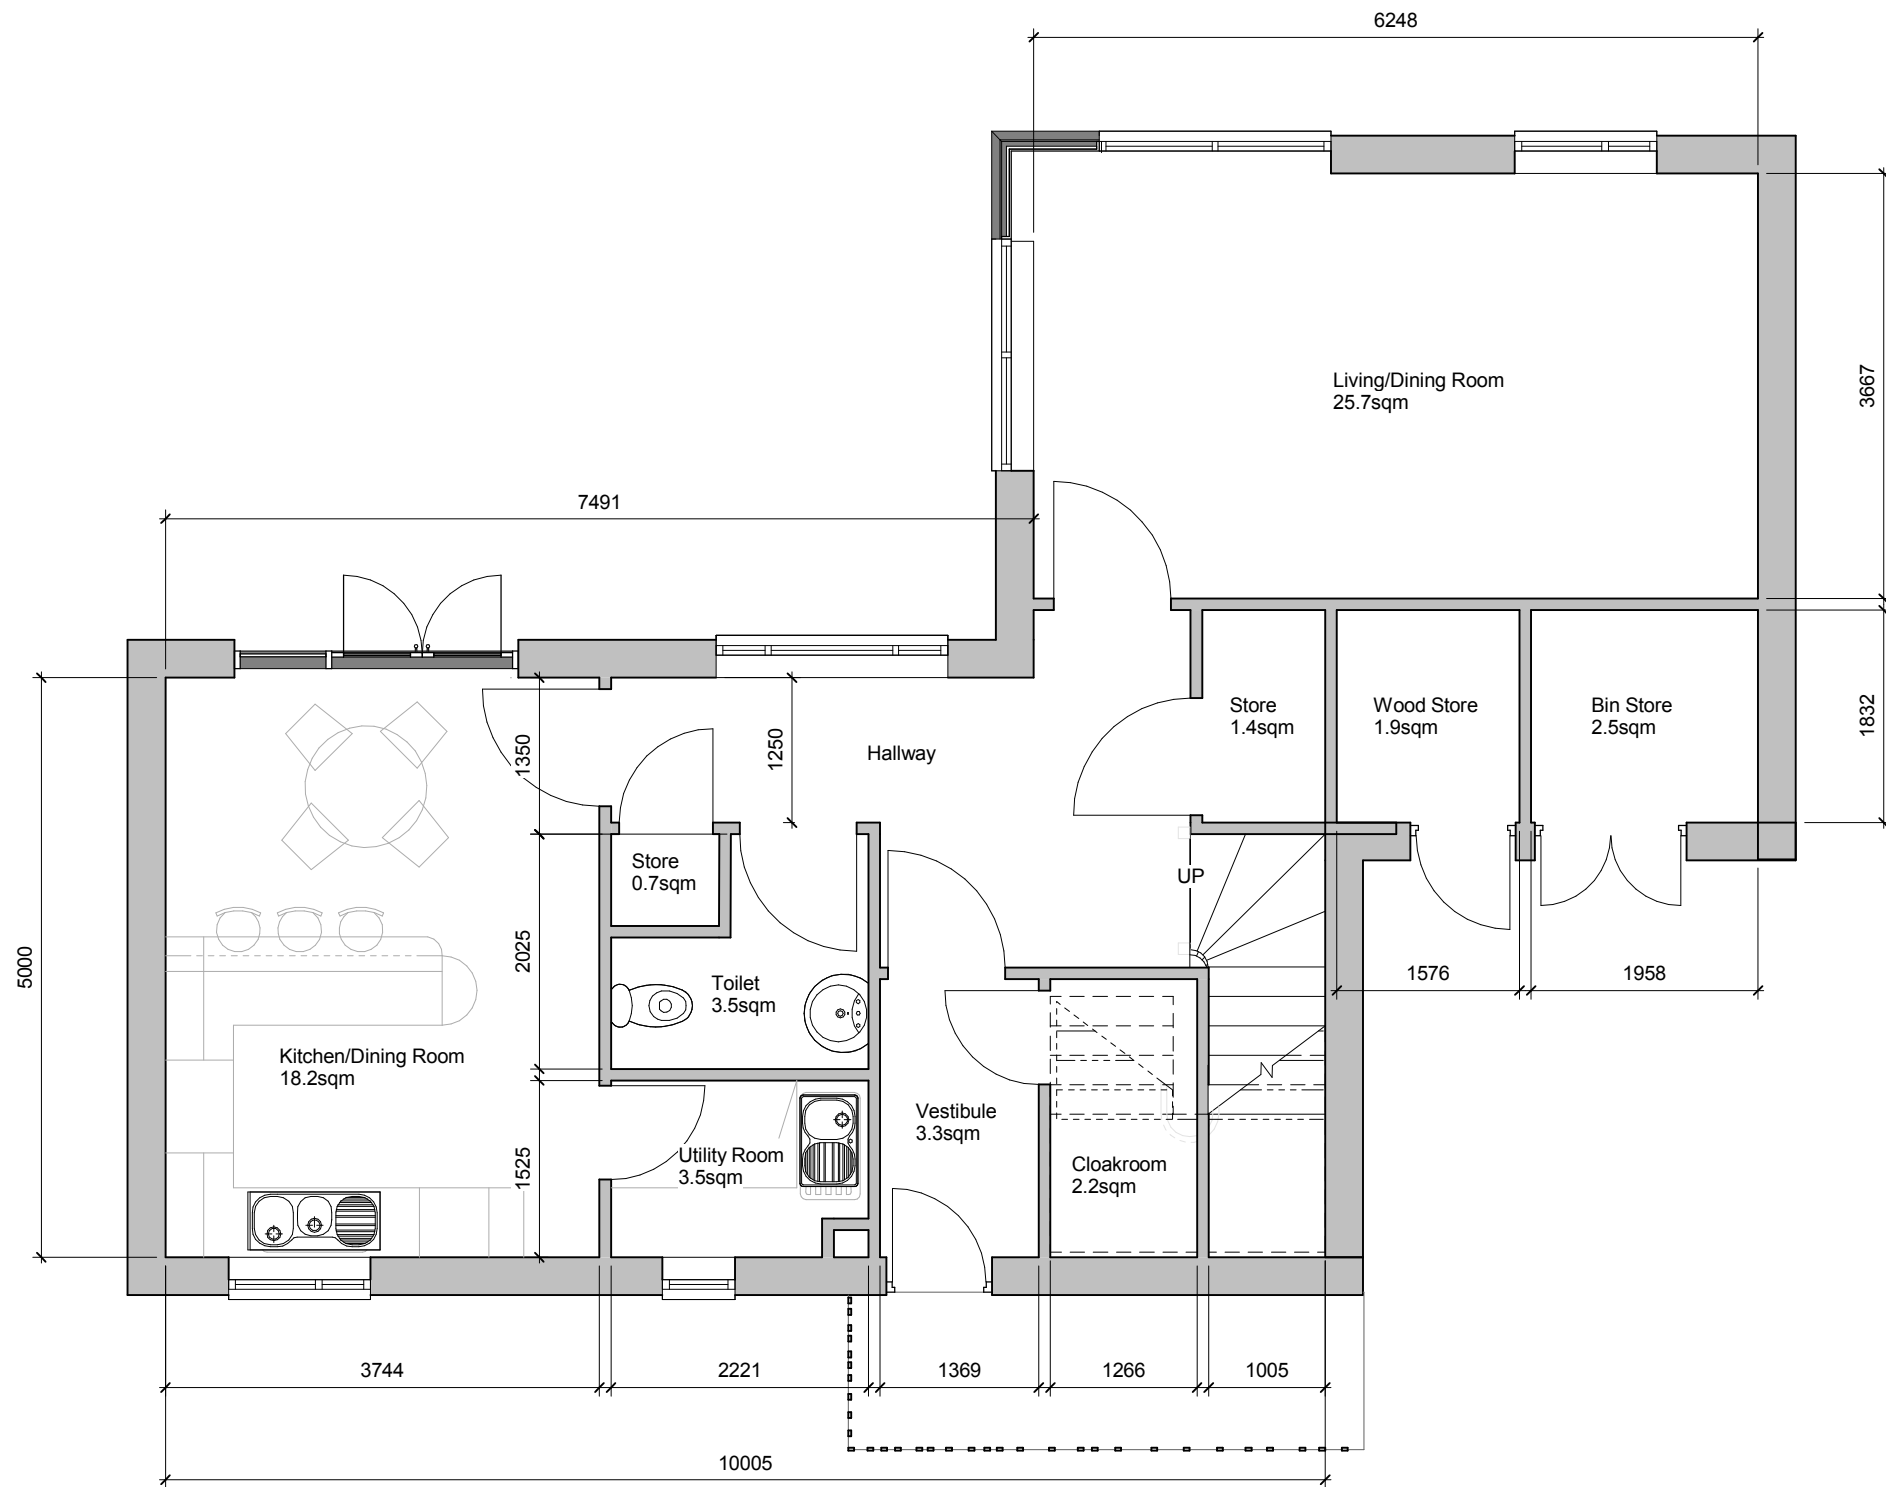

