


plot 9 - three on nine

Scotland's Housing Expo

graham mitchell architects



first floor plan - 1:100

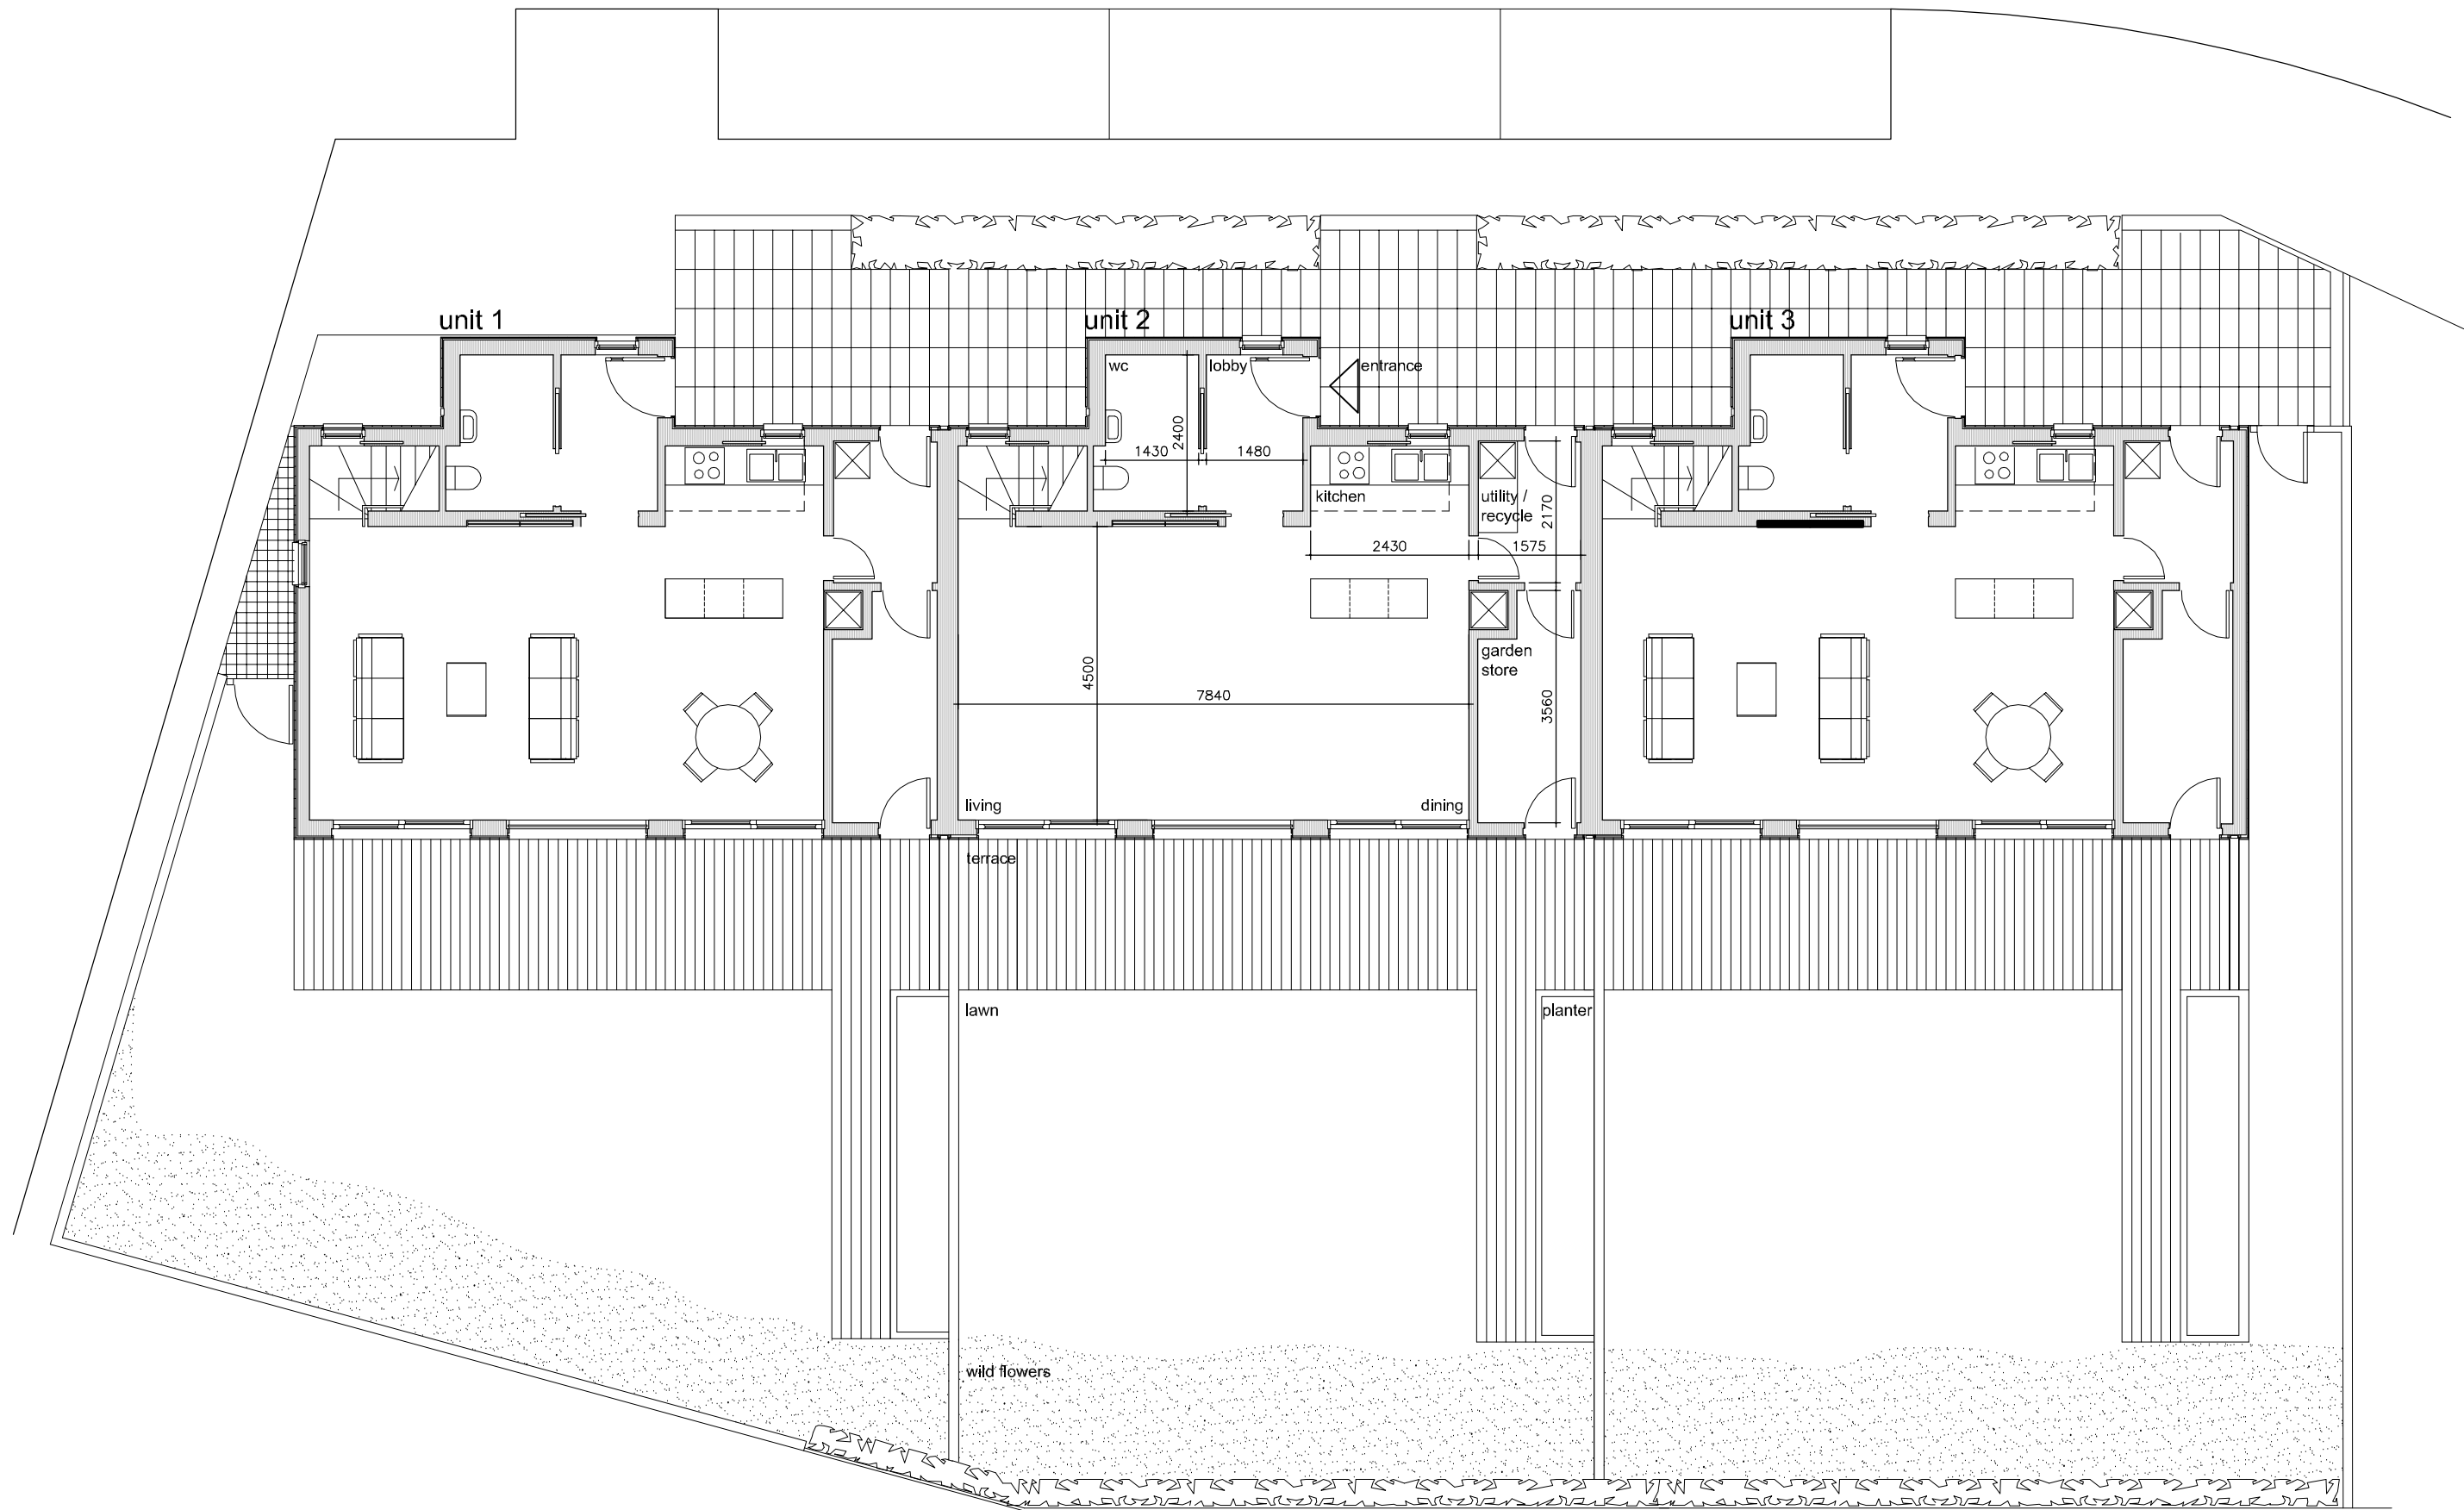

plot 9 - three on nine

Scotland's Housing Expo

graham mitchell architects



